


PLANI I CATISE

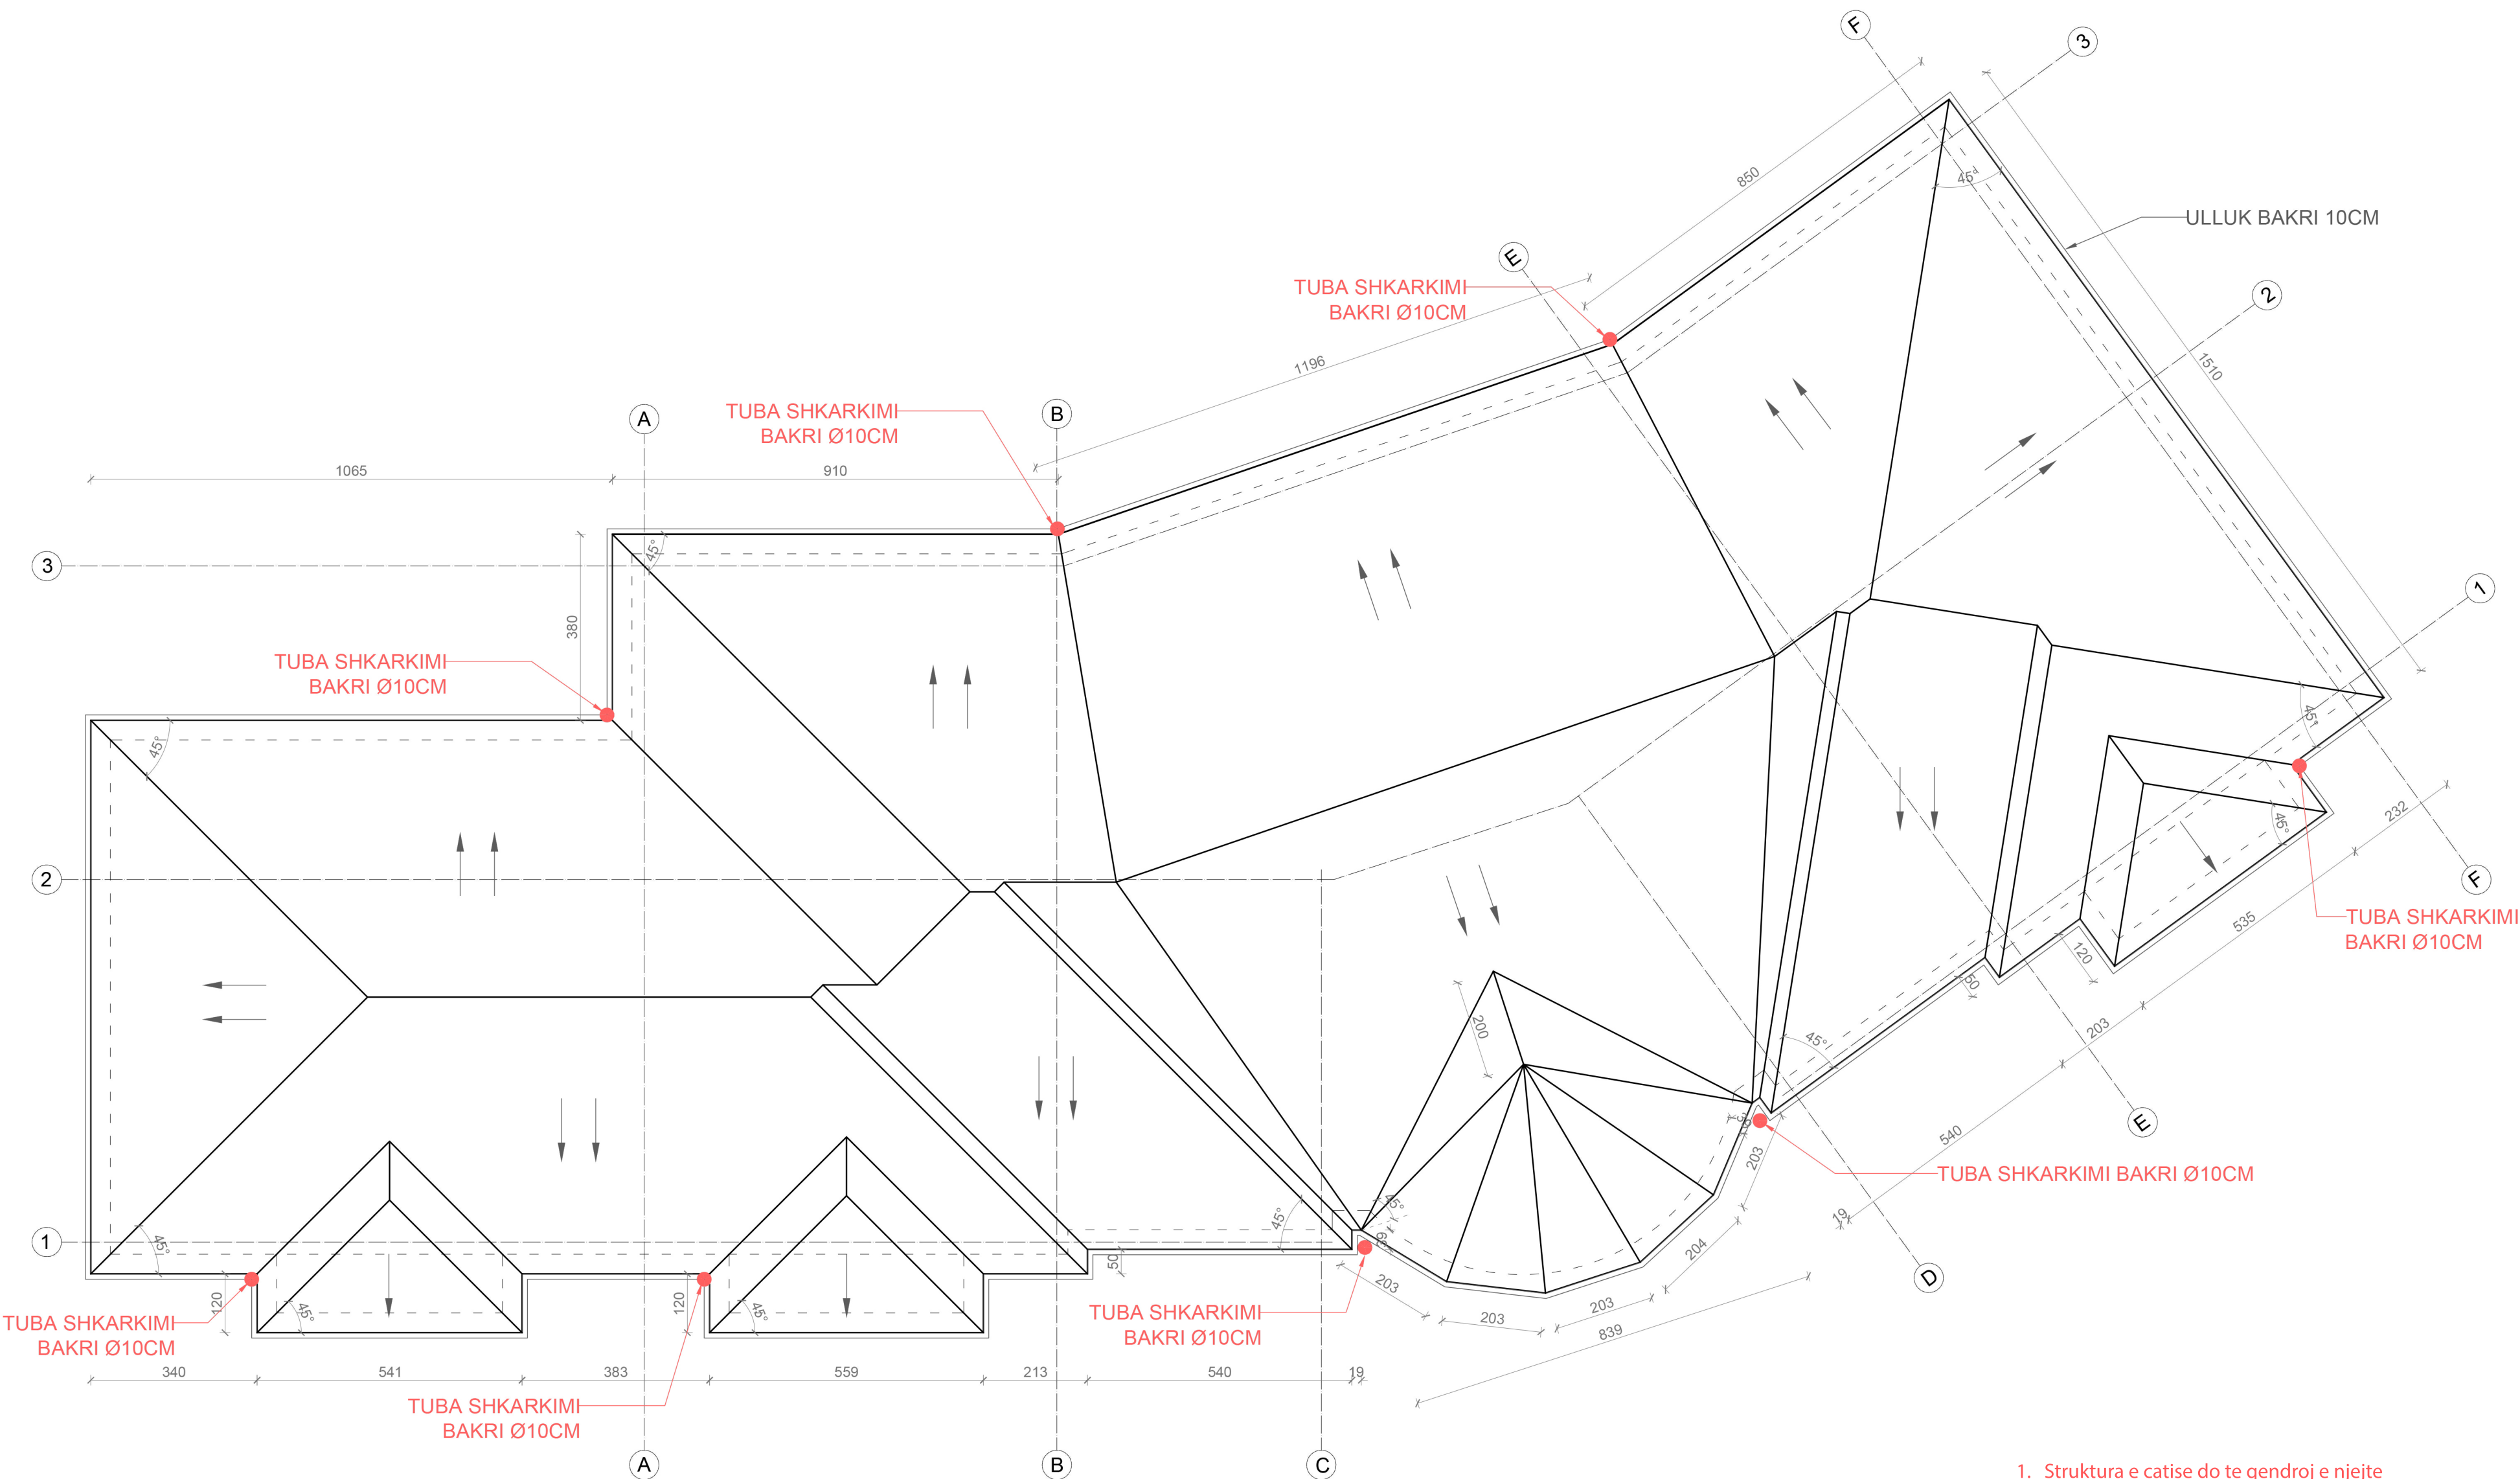

1. Struktura e catise do te qendroj e nejte
2. Mbulesa do kete nevoj per riparime te pjeseshme
3. Ulluqet e brendeshme jane per tu zevendesuar